



ROOF PLAN
SCALE: 1/16" = 1'-0"




North

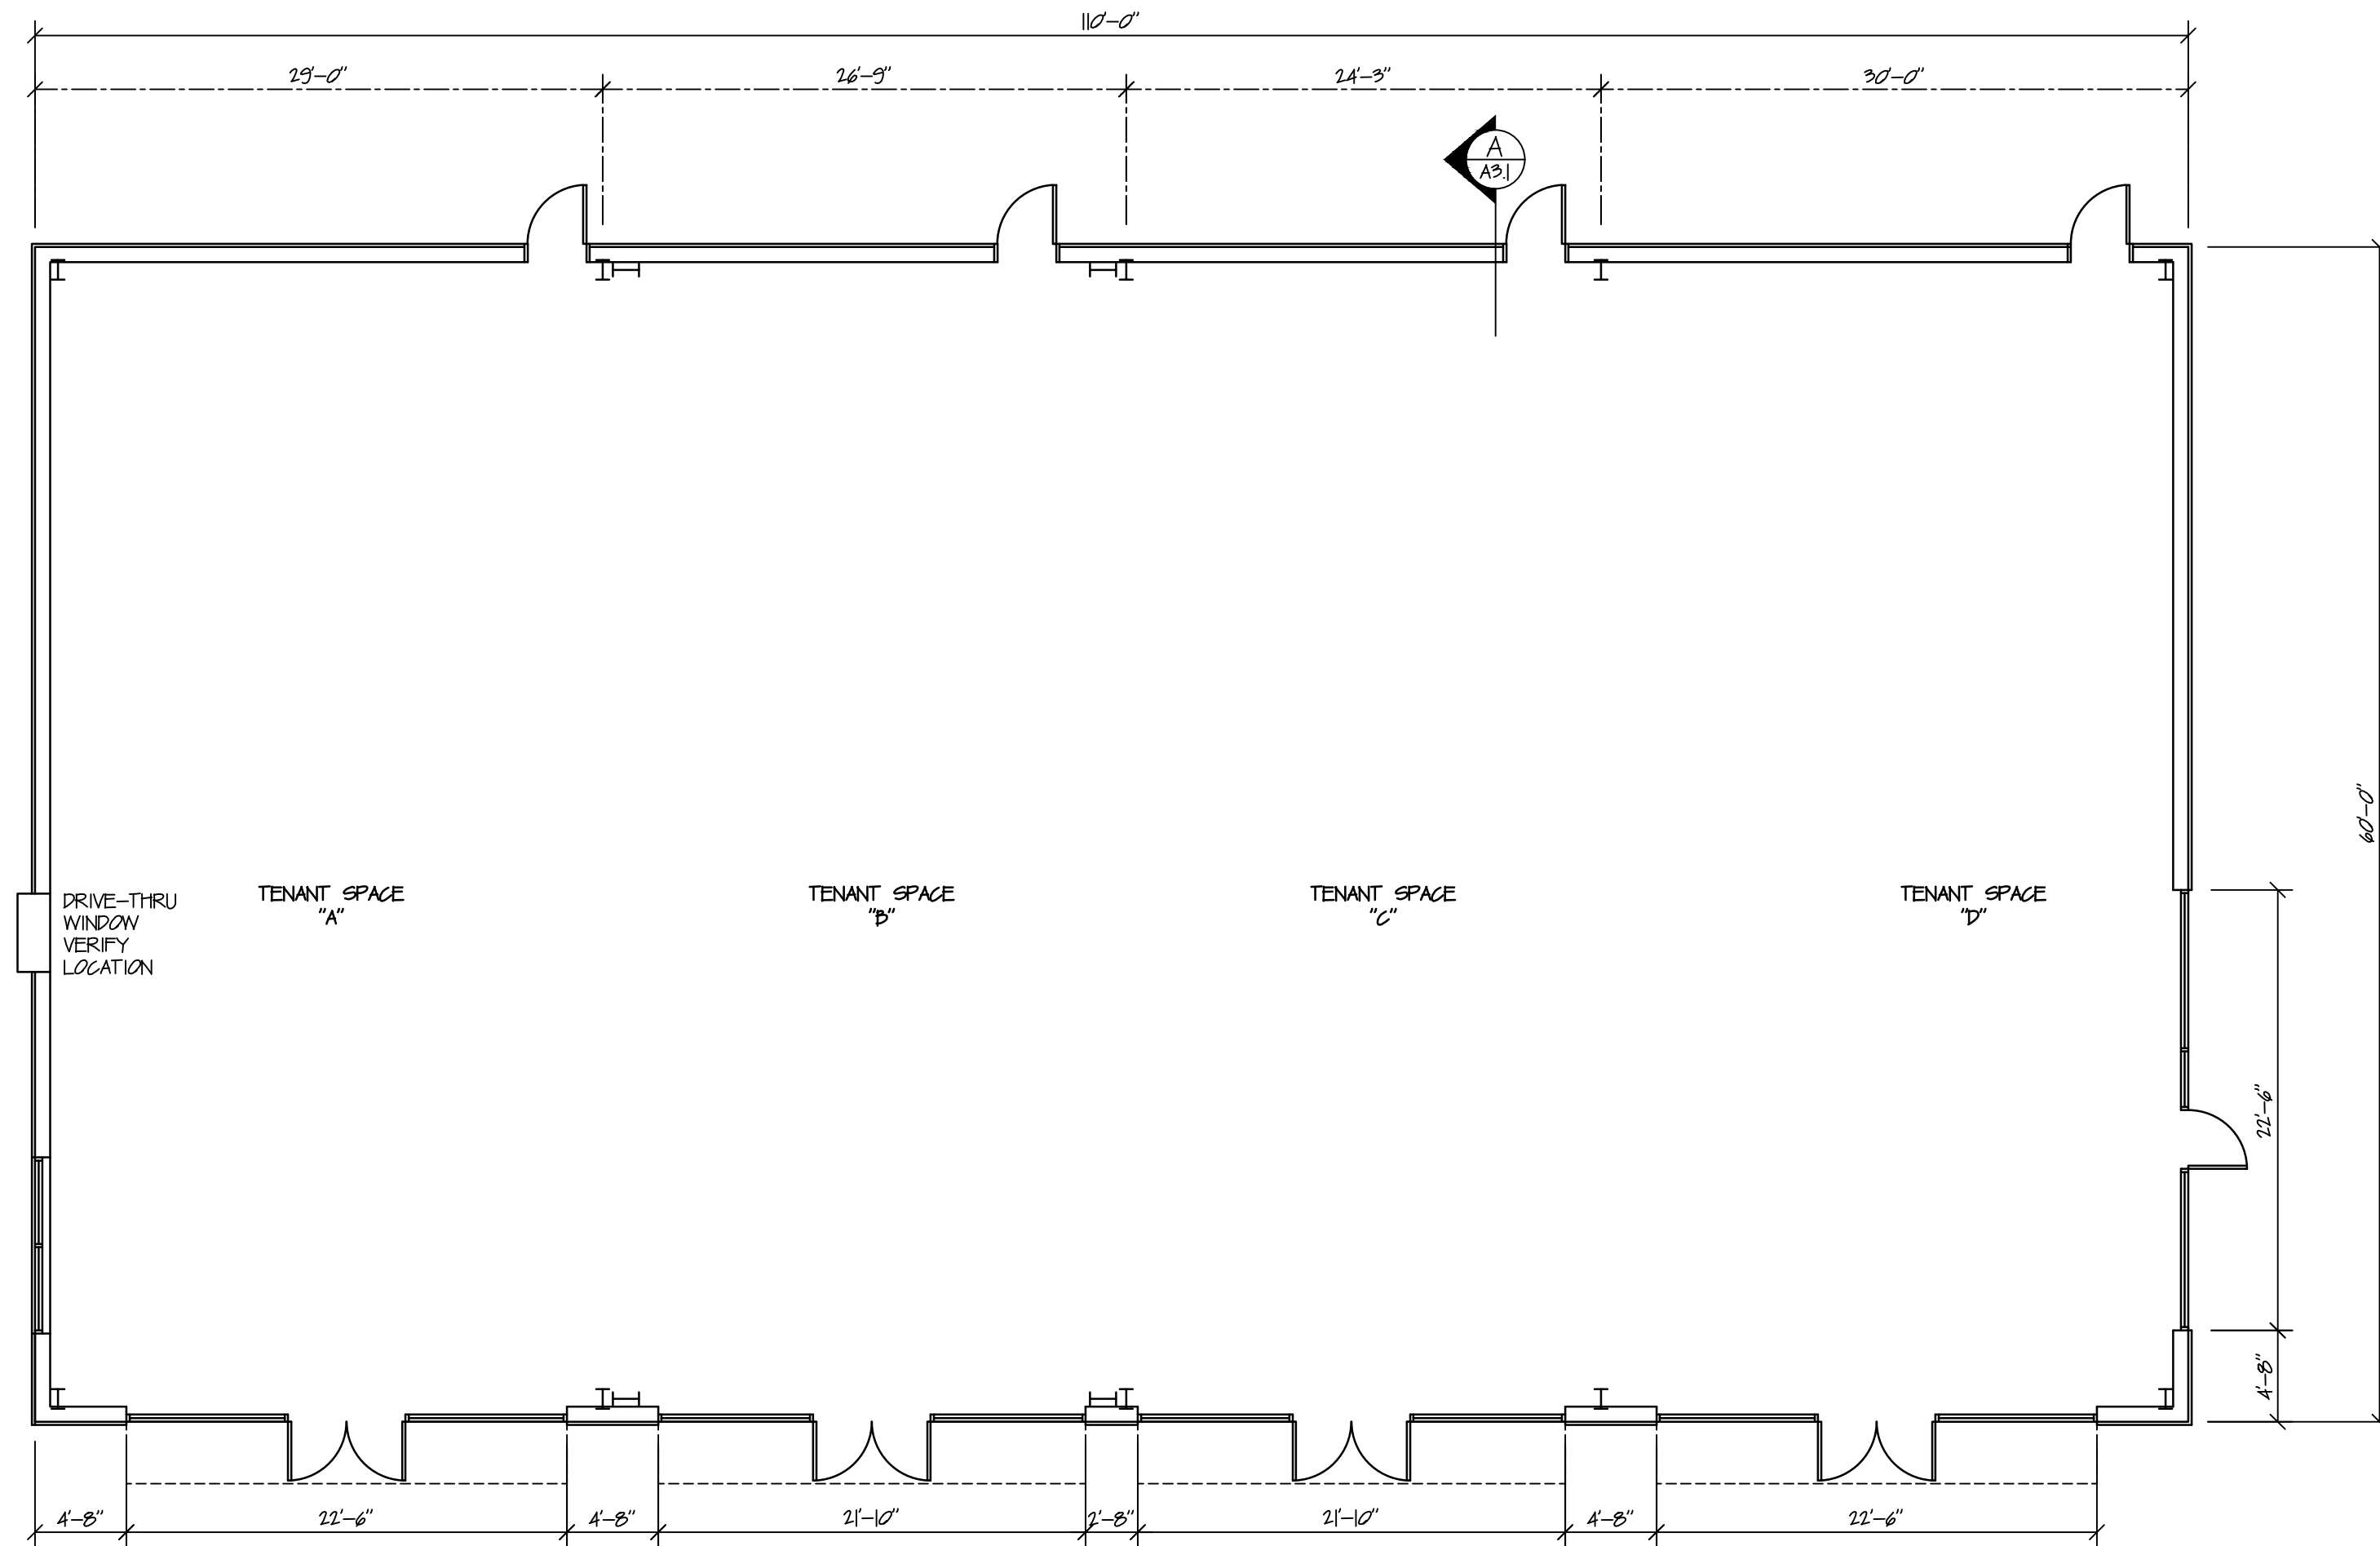

FLOOR PLAN
SCALE: 1/8" = 1'-0"

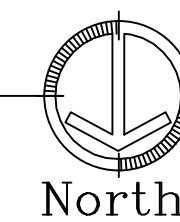

North

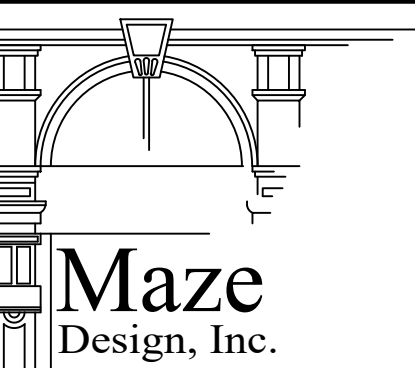

Maze
Design, Inc.

124 South 9th Street
Richmond, IN 47374
(765) 962-1100
E-Mail: design@mazedesigninc.com

Building & Interior
Design, Engineering,
Construction Management

Certified By _____

WHITE BOX
WEST SIDE
RETAIL

RICHMOND, INDIANA

Project No.... B20-1
Coordinator.... INERSTRÖDT
Designer..... INERSTRÖDT
Drawn..... G SOUTH
A RICE
Checked..... DAI
Date..... 9/18/2022

Revision:
No. Date