
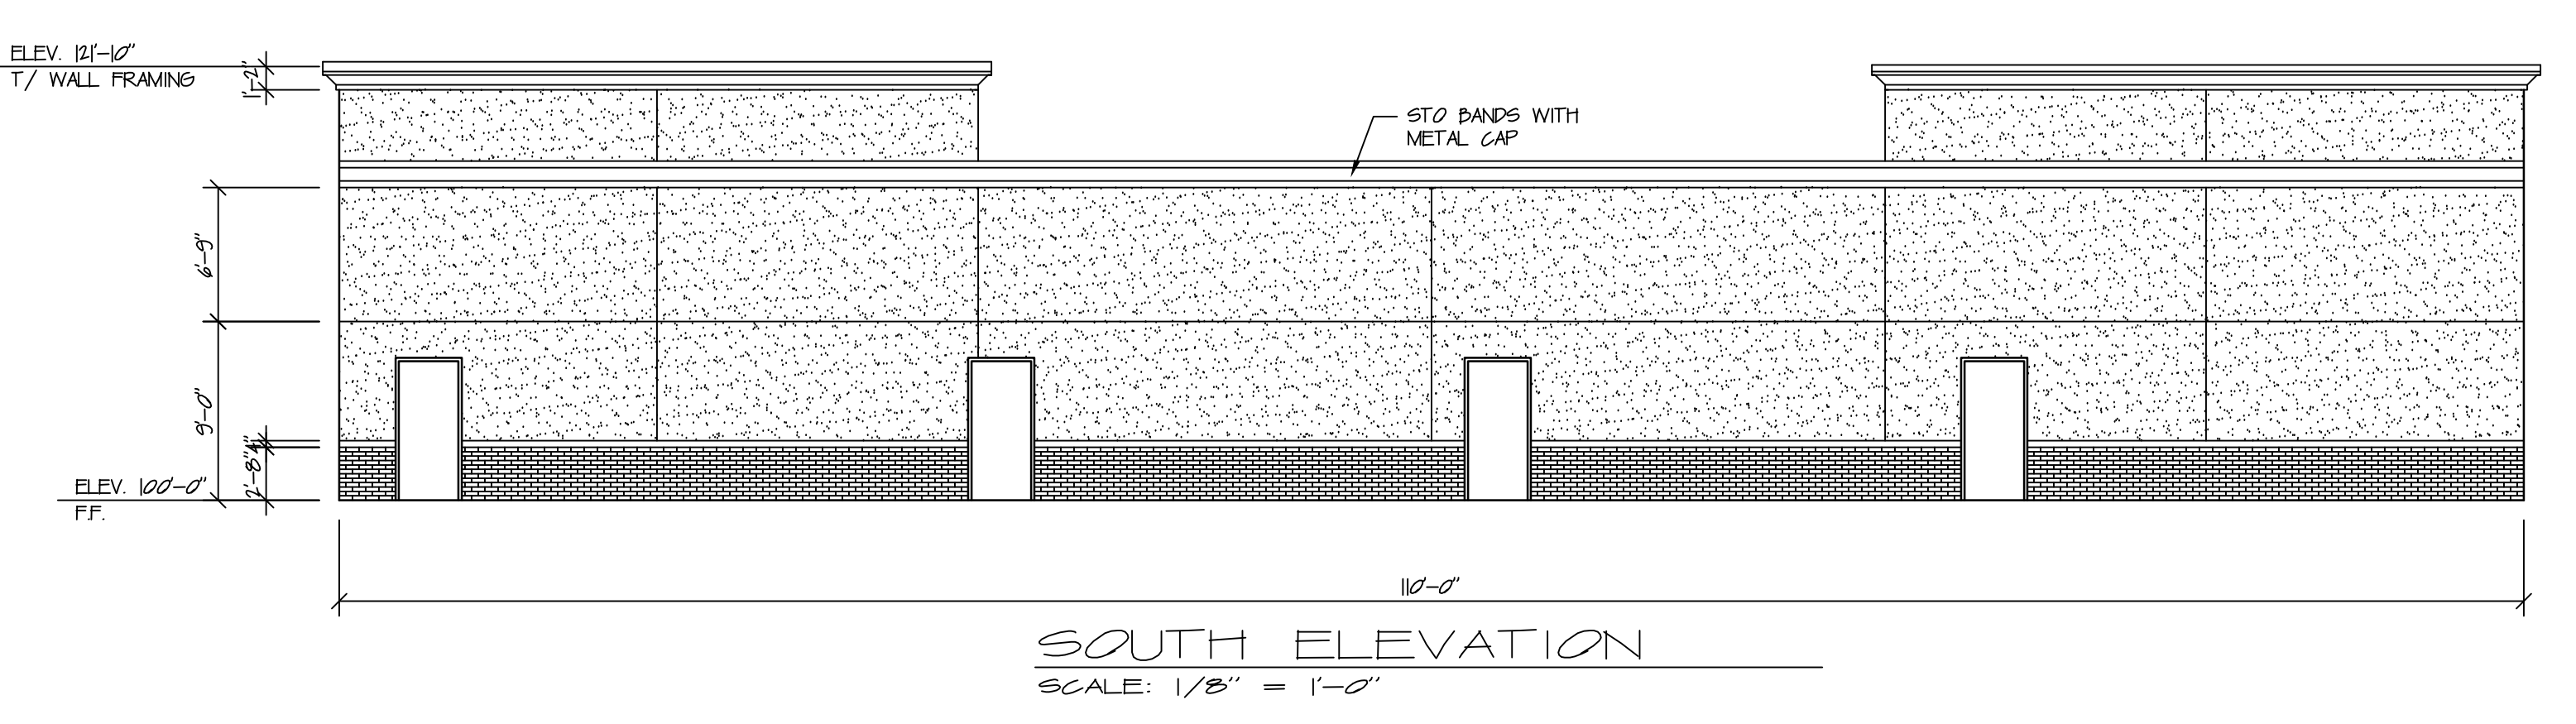
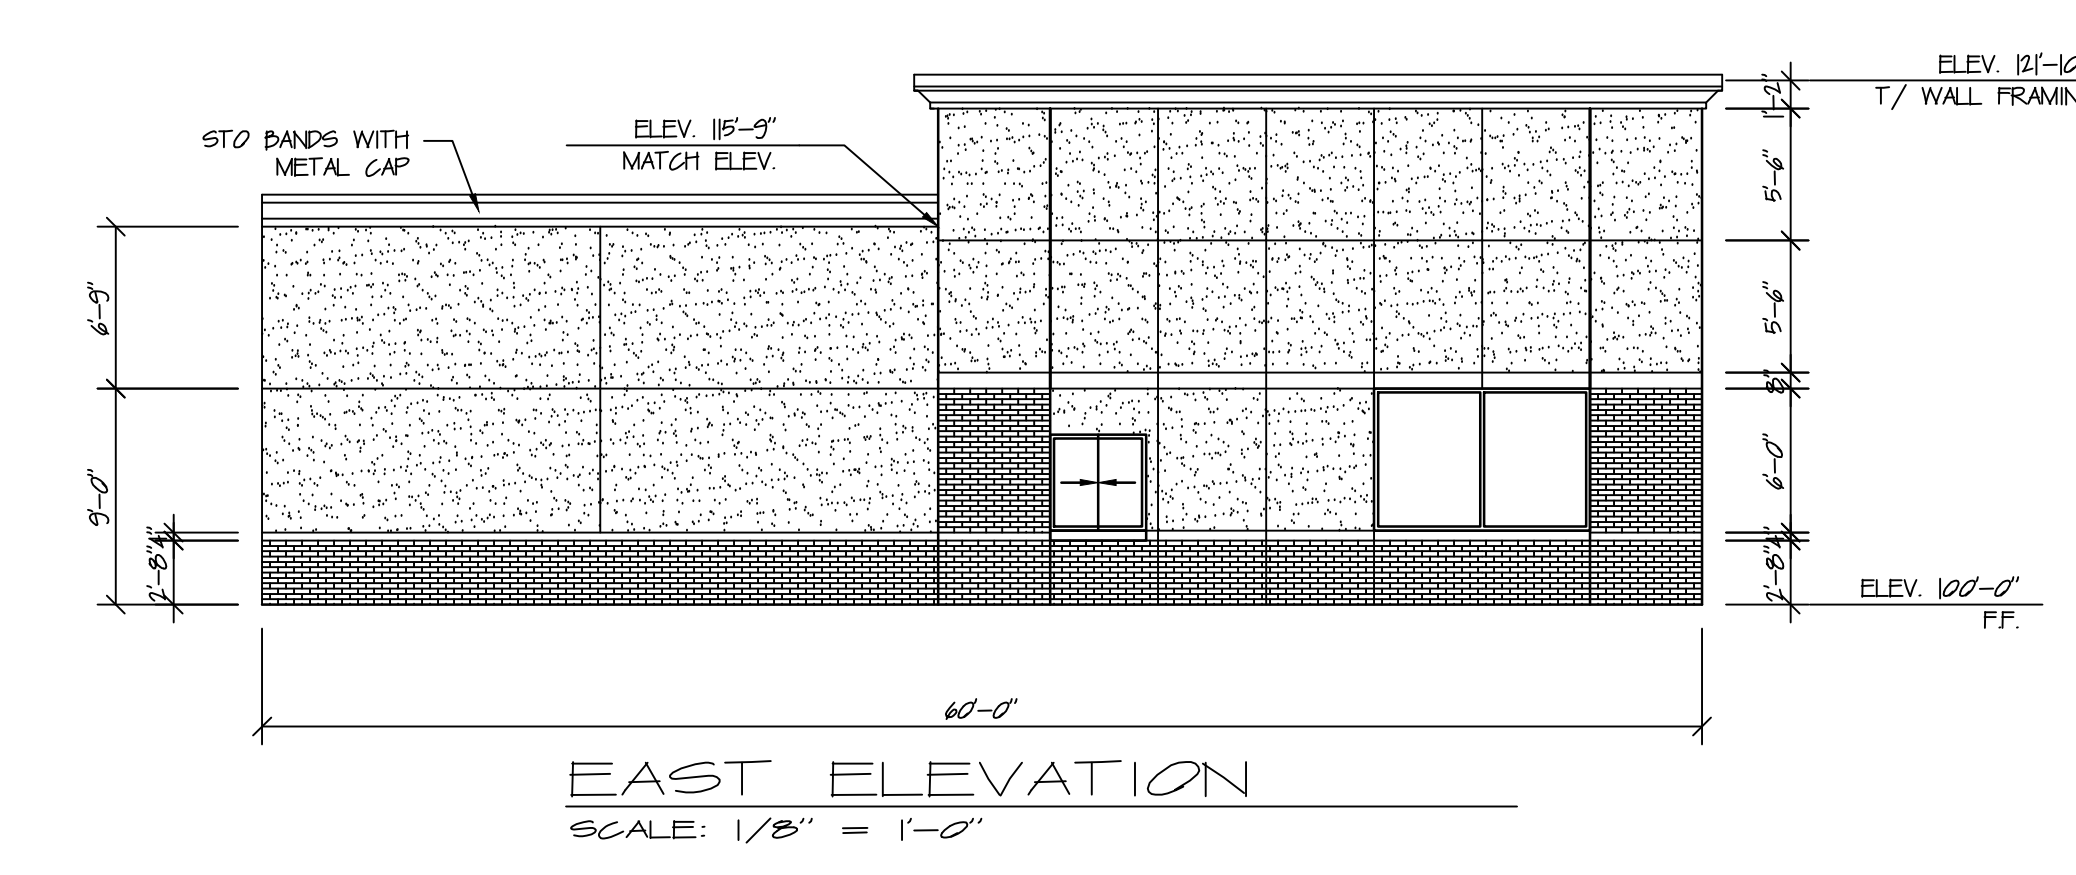
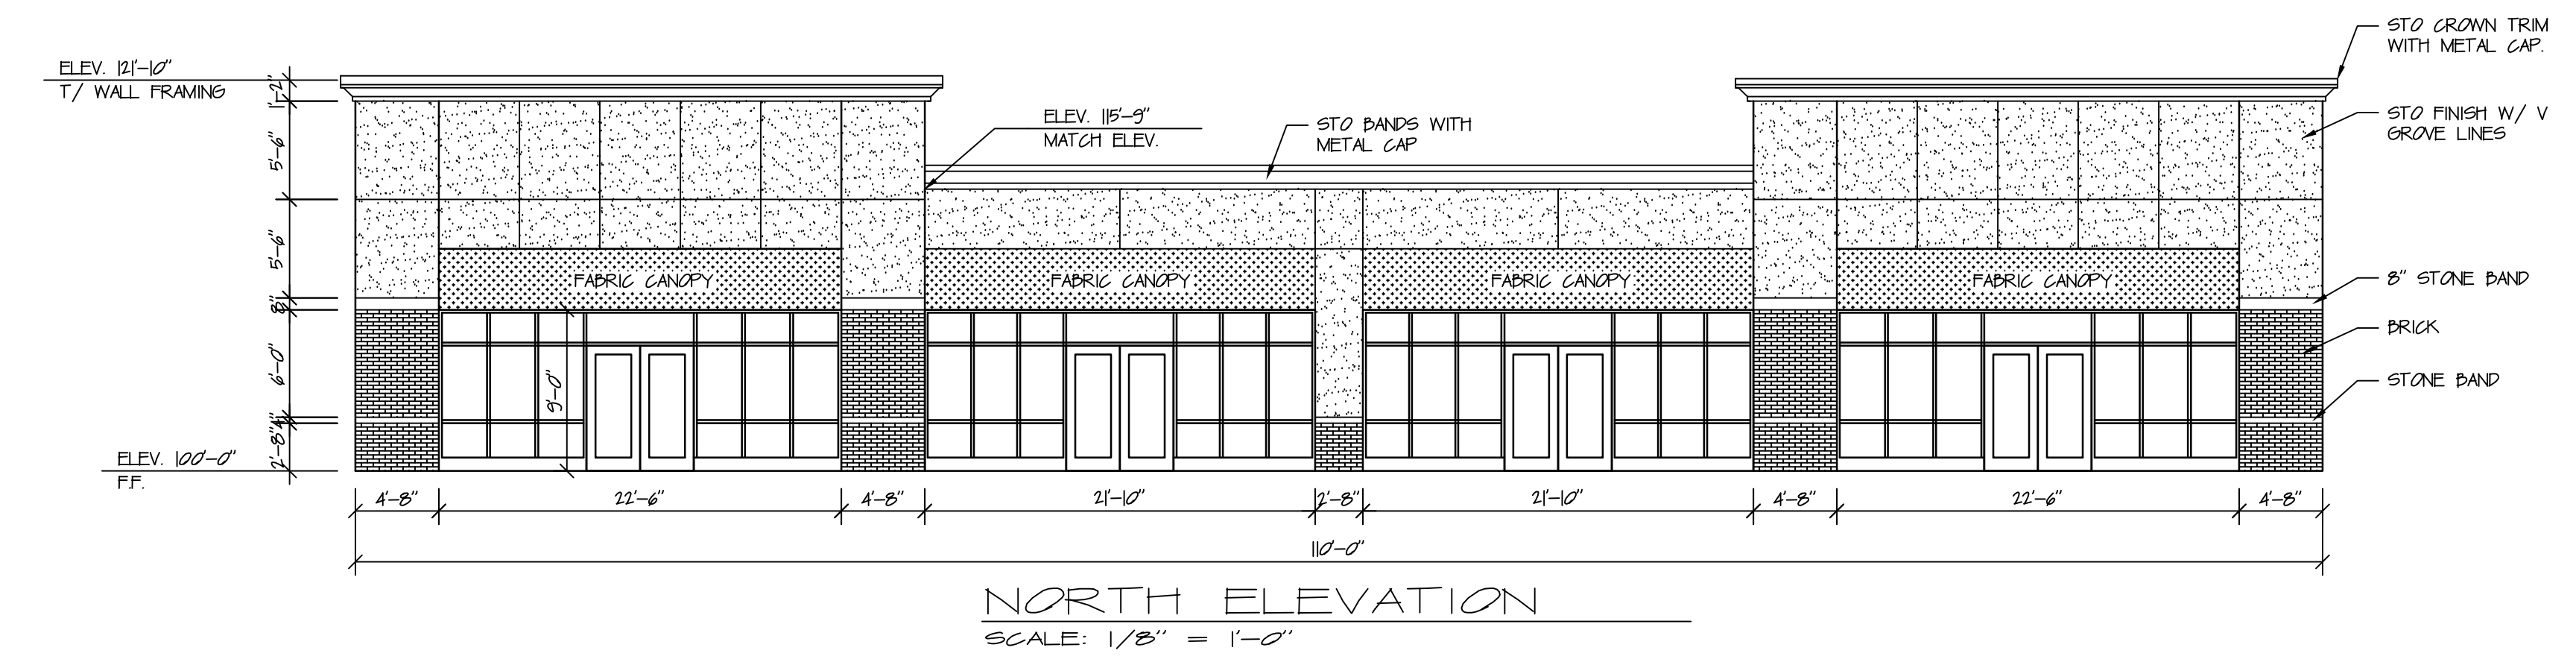


Certified By \_\_\_\_\_

WHITE BOX  
WEST SIDE  
RETAIL

RICHMOND, INDIANA

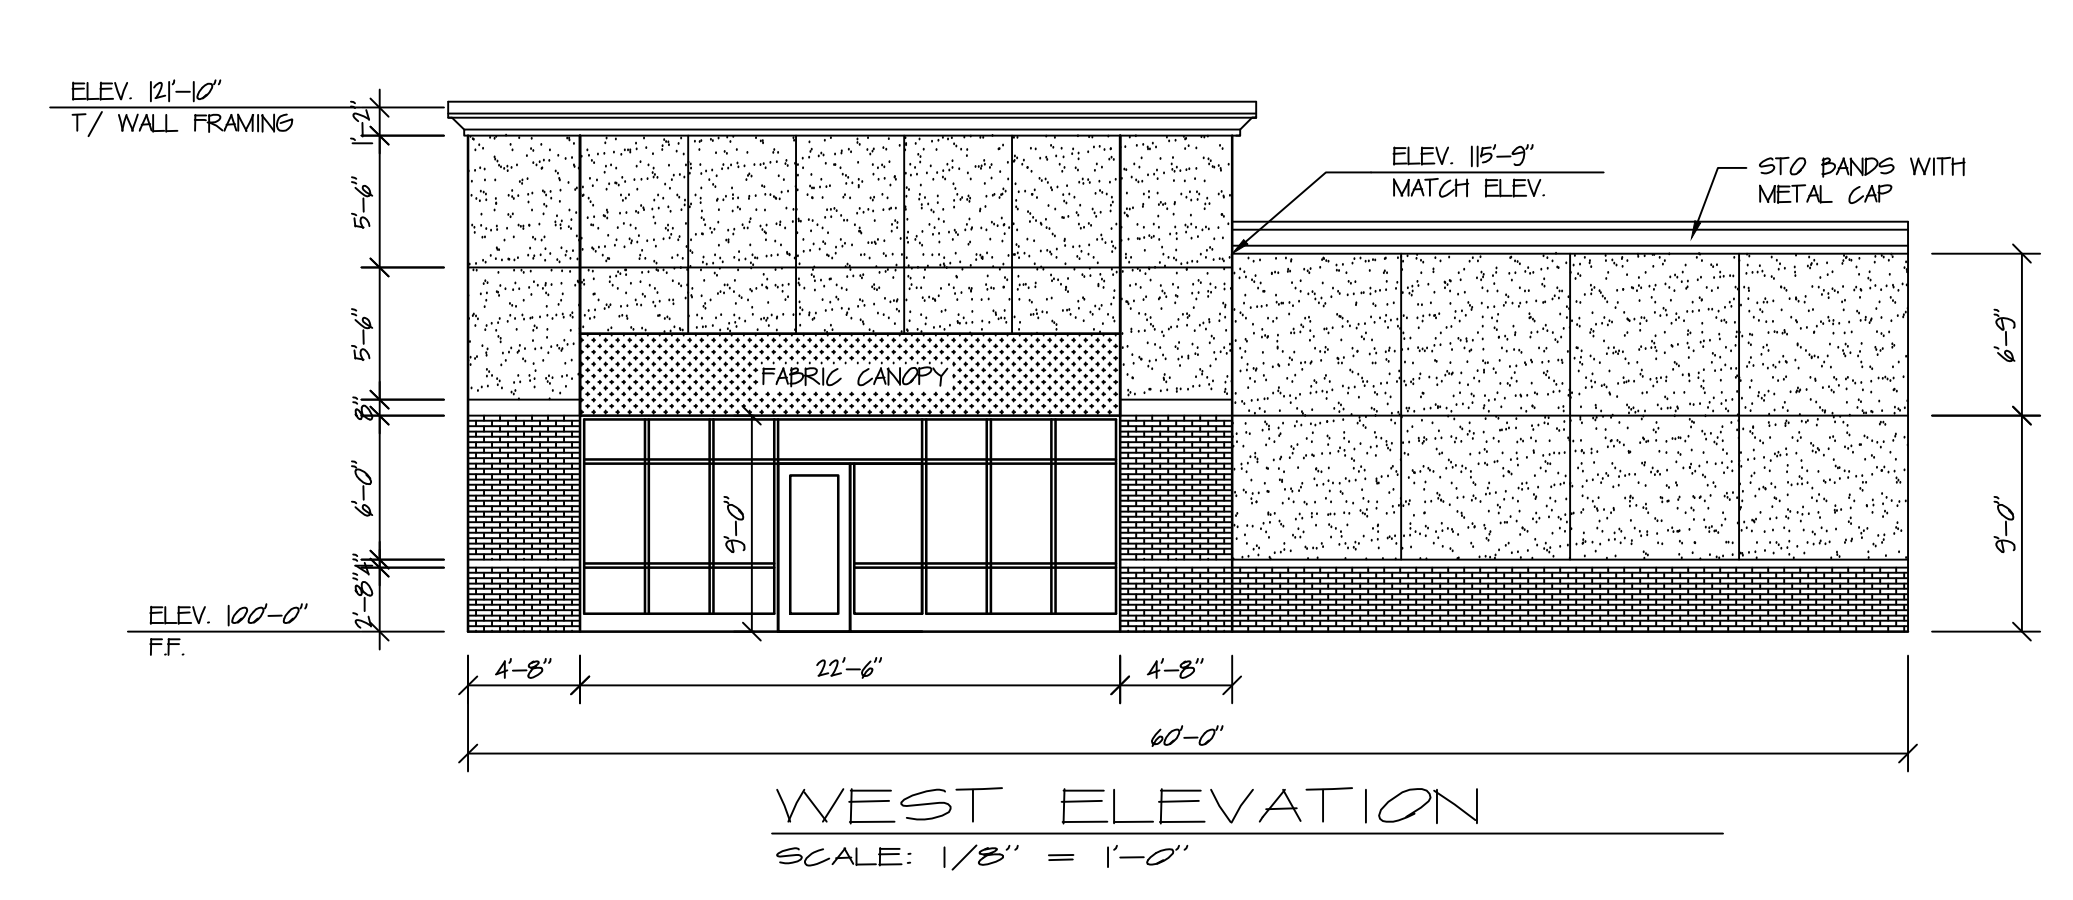

Project No.... [B20-1]  
Coordinator..... INERSTRÖDT  
Designer..... INERSTRÖDT  
Drawn..... G SOUTH  
A RICE  
Checked..... DAI  
Date..... 9/18/2022

Revision:  
No. Date